
## PROPOSED BLDG NEW ASPHALT (LIGHT DUTY) NEW ASPHALT (HEAVY DUTY) SIDEWALK CARPOOL AREA DESIGNATION LANDSCAPED AREA CONCRETE APRON COMPACTED LIMESTONE PATHWAY

- - - PROPERTY LINE – SETBACK LINE

- - - FIRE ACCESS ROUTE ---- EXIST TO BE REMOVED

- LINTERNATIONAL SYMBOL OF ACCESSIBILITY FOR PARKING CONCRETE CURB
- M FIRE HYDRANT
- CATCH BASIN
- \* ELECTRIC VEHICLE CHARGING STATION
- ER BICYCLE STORAGE AREA 🖙 LIGHT STANDARD
- TRANSFORMER & PAD
- ★ ●
  FIRE DEPARTMENT CONNECTION
  (WALL MOUNTED | FREE STANDING)
- ------- SECURITY FENCE
- ▲ BLDG ENTRANCE / EXIT
- △ DOCK LEVEL / DRIVE-IN ENTRANCE
- PRINCIPAL, FIRE DEPARTMENT & ACCESSIBLE FACILITY ENTRANCE

MH RIM=119.35 EAST INV=115.67 ₩EST INV=115.64

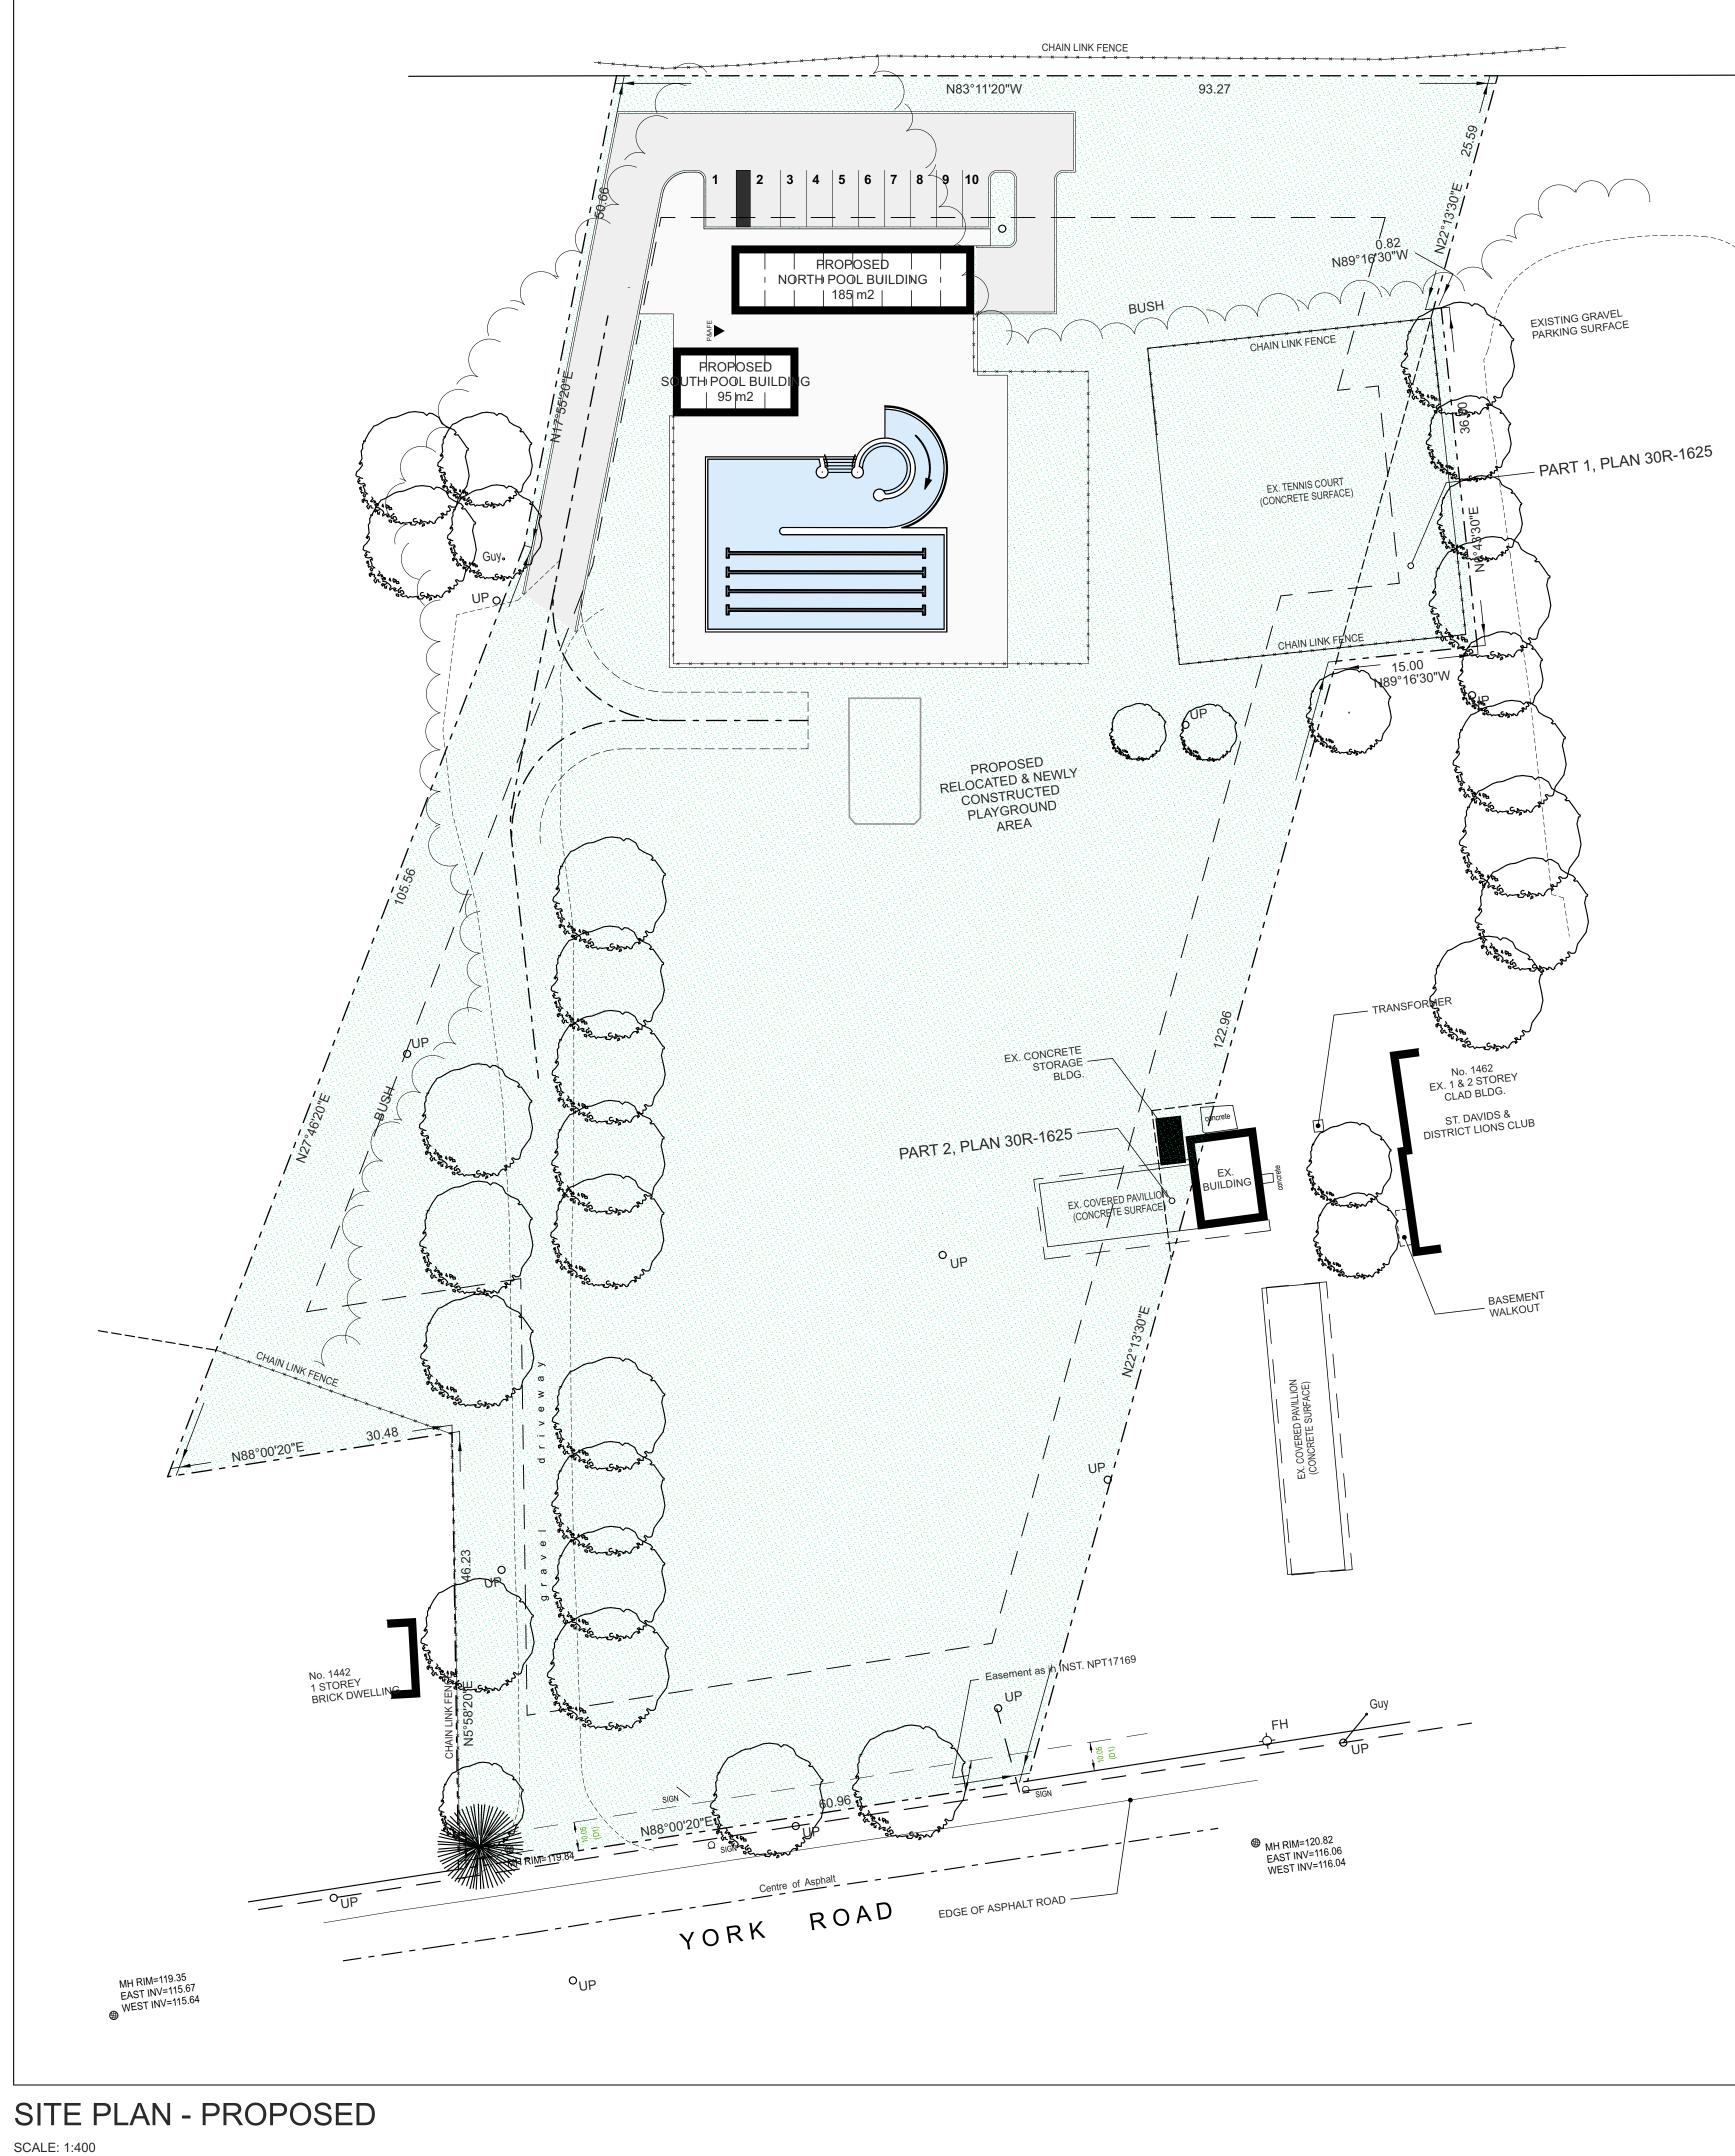

Co-ordinating Consultant



11-1401 Plains Road East Burlington, , ON L7R 0C2 jh-architecture.ca E: jhettinger@jh-architecture.ca T: (905) 331-0792

© 2019 jh•architecture - All rights reserved

PROJECT: Niagara-on-the-Lake St. Davids Community Pool Facility

1446 York Road Virgil ON L0S 1J0

CLIENT:

Town of Niagrar-on-the-Lake 1593 Four Mile Creek Ropad Virgil ON L0S 1T0

SITE PLAN - PROPOSED



Drawn By: Checked By: Date Plotted: 2019-07-29 **Project Number** 019005 Scale: AS NOTED



Issue